



PLAN VIEW

SCALE: 1/2"=1'-0"

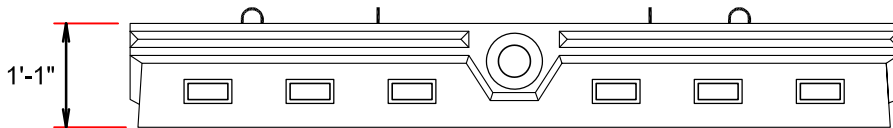


SIDE VIEW

SCALE: 1/2"=1'-0"

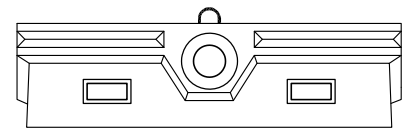


END VIEW

SCALE: 1/2"=1'-0"

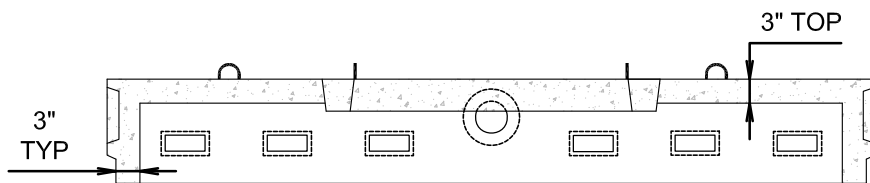

SIDE SECTION VIEW

SCALE: 1/2"=1'-0"

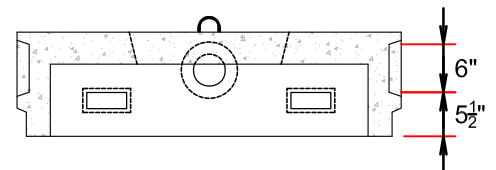

END SECTION VIEW

SCALE: 1/2"=1'-0"

NOTES:

1. CONCRETE: 4,000 PSI MINIMUM AFTER 28 DAYS.
2. REINFORCED STEEL CONFIRMS TO LATEST ASTM SPEC.
3. H-20 LOADING

LEACHING CHAMBER FLOW DIFFUSOR SHALLOW

J&R PRE-CAST INC

PRECAST / REDI ROCK SUPPLIER
16 COUNTY STREET, BERKLEY, MA 02779

508-822-3311

DATE: 11/10/2020

PRODUCT #: LE-FDSS

SCALE: As Shown

DRAWN BY: JRB