



**PLAN VIEW**

SCALE: 1/2"=1'-0"

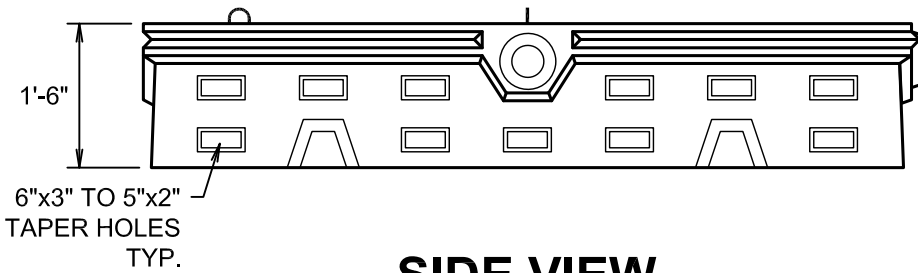


**SIDE VIEW**

SCALE: 1/2"=1'-0"

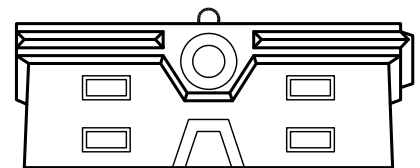


**END VIEW**

SCALE: 1/2"=1'-0"

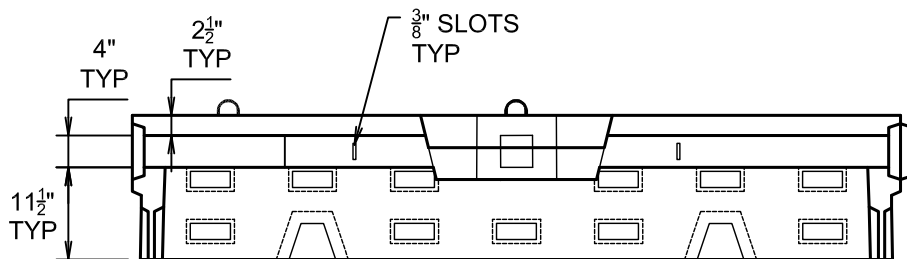

**SIDE SECTION VIEW**

SCALE: 1/2"=1'-0"

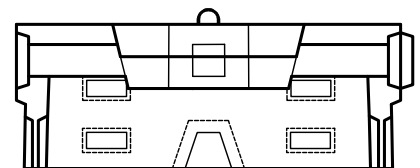

**END SECTION VIEW**

SCALE: 1/2"=1'-0"

**NOTES:**

1. CONCRETE: 4,000 PSI MINIMUM AFTER 28 DAYS.
2. REINFORCED STEEL CONFIRMS TO LATEST ASTM SPEC.
3. H-20 LOADING

**LEACHING CHAMBER  
"D" FLOW DIFFUSOR**



PRECAST / REDI ROCK SUPPLIER  
16 COUNTY STREET, BERKLEY, MA 02779

508-822-3311

DATE: 10/20/2020

PRODUCT #: LE-FDD

SCALE: As Shown

DRAWN BY: JRB